

COPYRIGHT OF THIS DRAWING BELONGS TO ARCHITECTS AND SHOULD NOT BE USED FOR ANY PURPOSE OTHER THAN SPECIFIED WITHOUT PRIOR PERMISSION

GENERAL NOTES:

ONLY FIGURED DIMENSIONS SHALL BE FOLLOWED. DO NOT SCALE THE DRAWING.


READ THE DRAWING IN CONJUNCTION WITH:

- a) All Corresponding Architectural Dwgs. All Corresponding Structural Dwgs.
- b) DISCREPANCY IN DRAWING IF ANY, SHALL BE BROUGHT TO THE NOTICE OF THE SITE ENGINEER.


BUILT UP AREA:-

GROUND FLOOR AREA :- 3066.56 SFT
 FIRST FLOOR AREA :- 3534.13 SFT
 SECONDFLOOR AREA :- 3534.13 SFT
 THIRD FLOOR AREA :- 3534.13 SFT
 FOURTH FLOOR AREA :- 3534.13 SFT

TOTAL BUILT UP AREA :- 17203.08 SFT

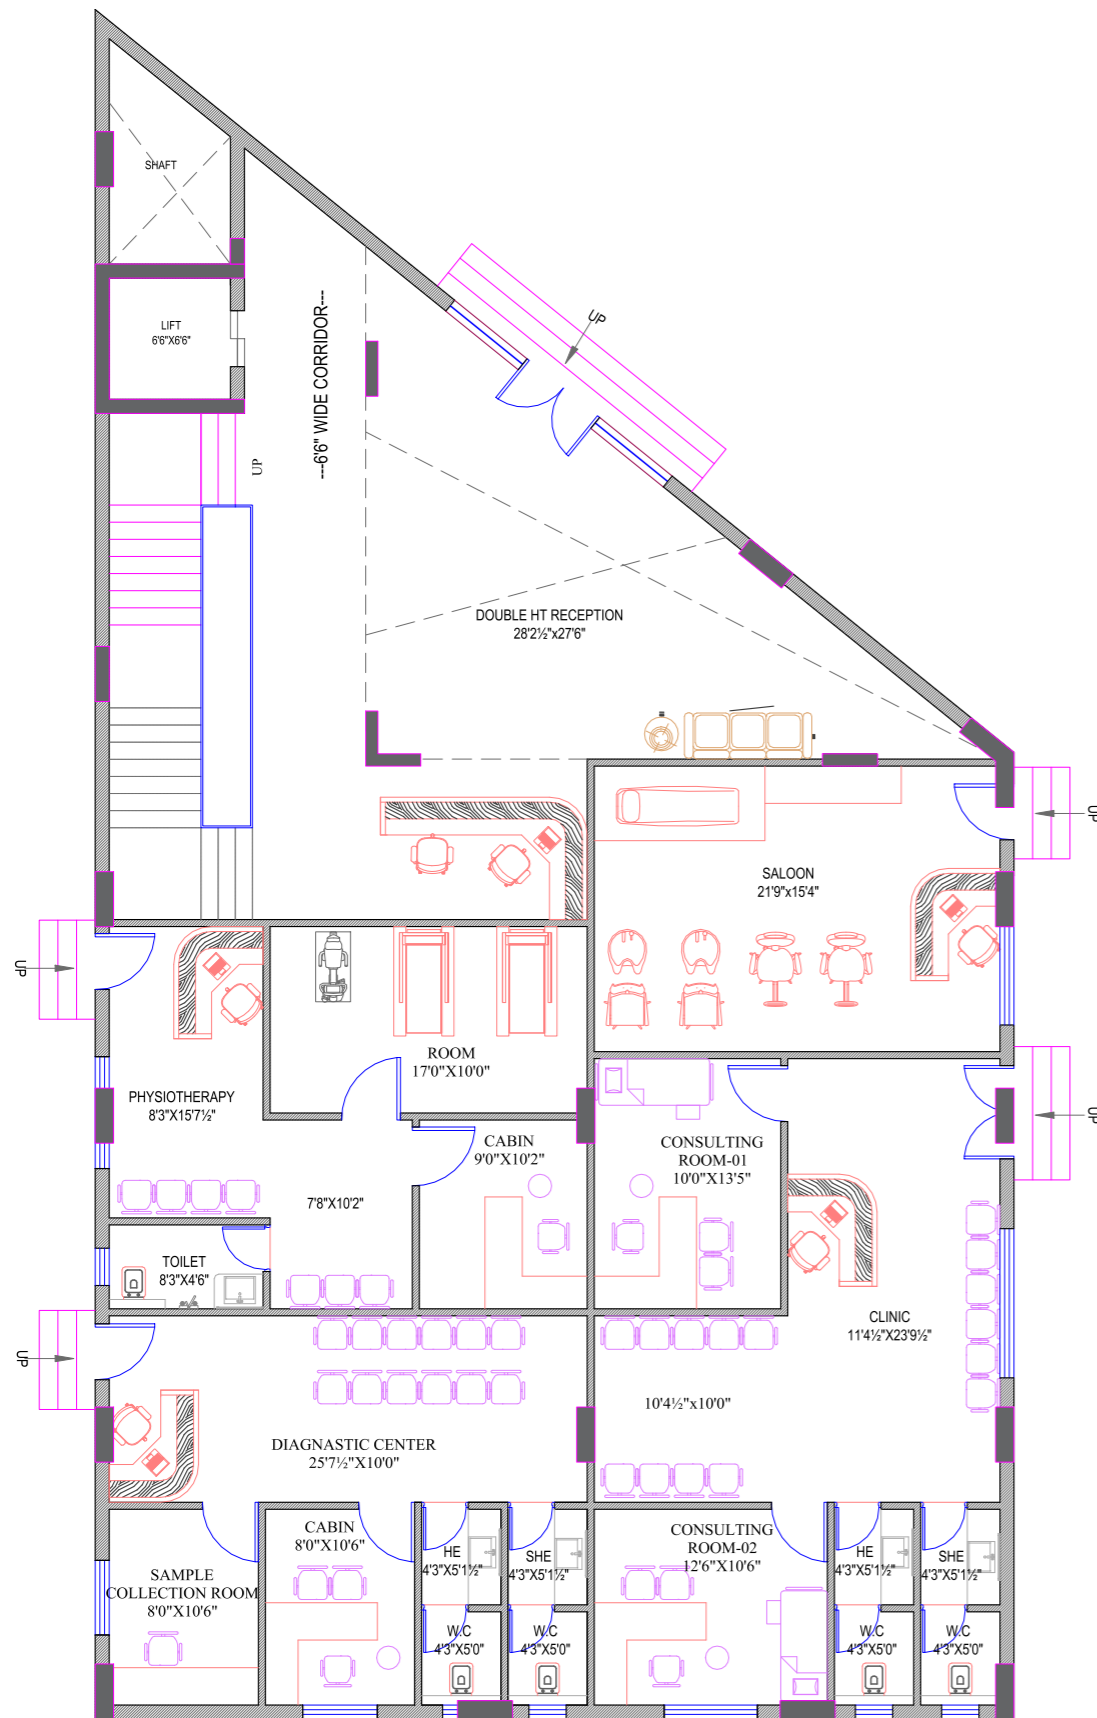


GROUND FLOOR PLAN

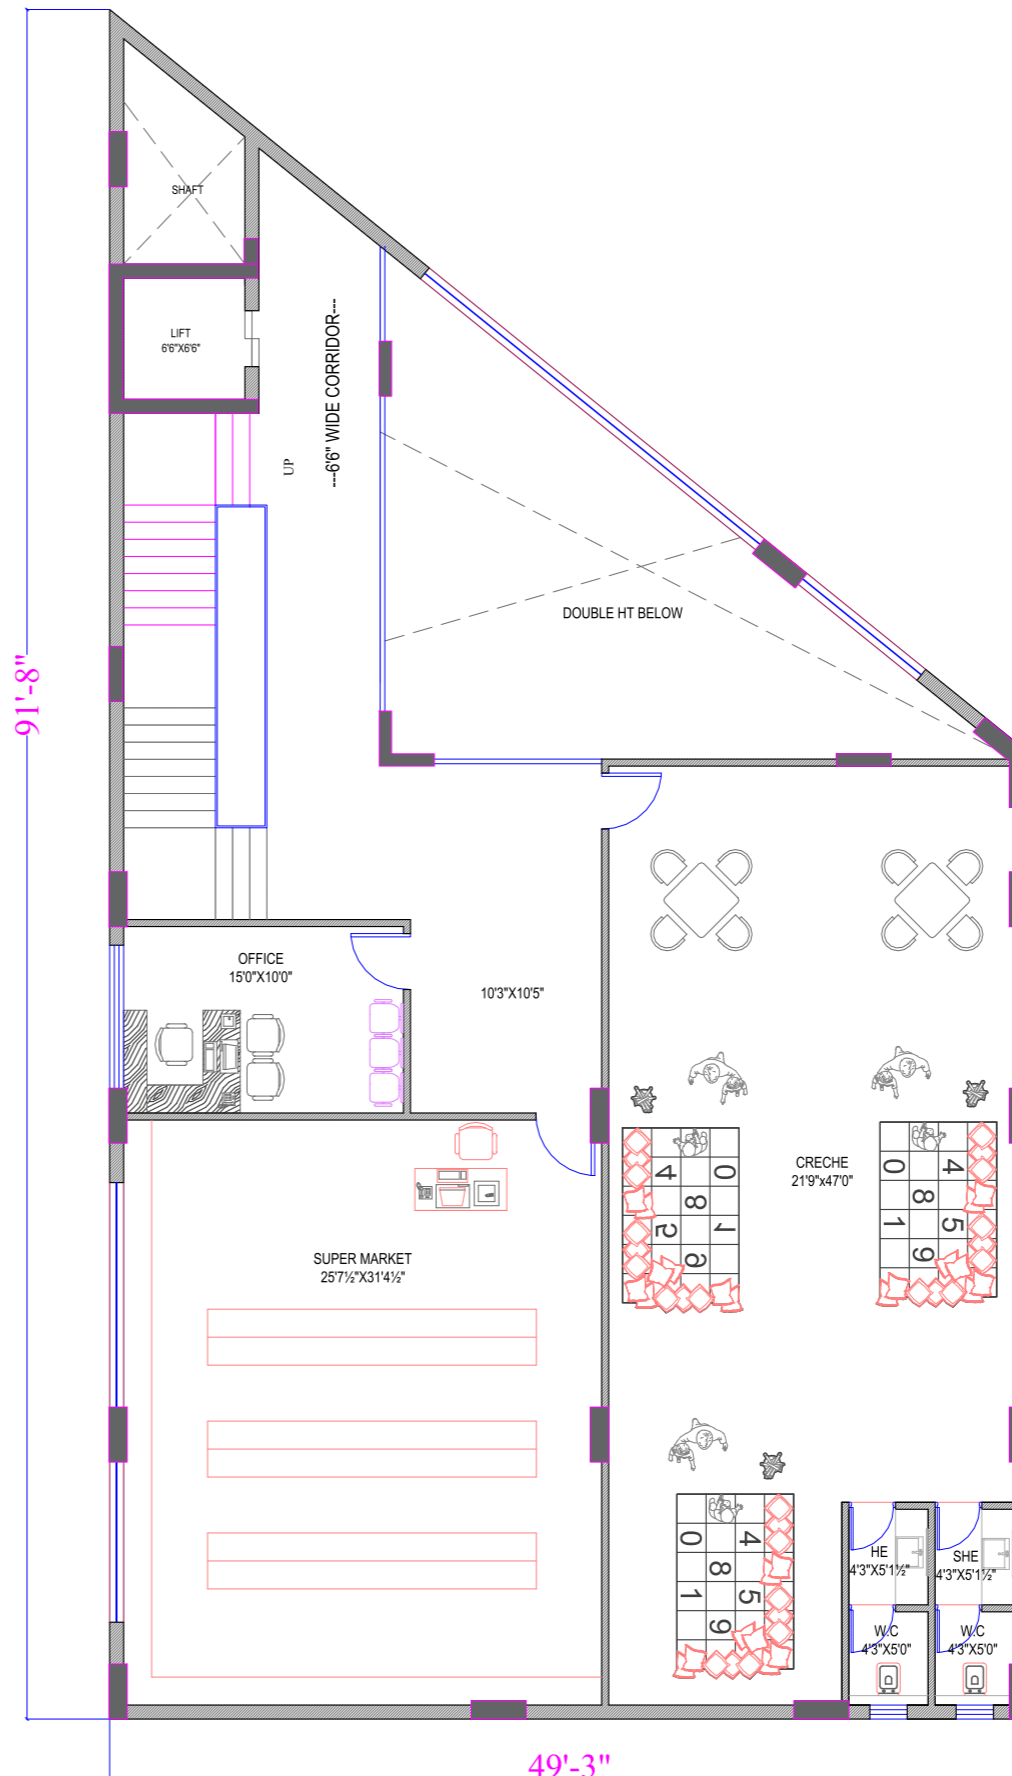

FIRST FLOOR PLAN

NORTH POINT:

 

PROJECT: **PROPOSED CLUB HOUSE @ISNAPUR**


TITLE : **GROUND & FIRST FLOOR PLAN**

CLIENT: **GT.INFRA**


DRG.NO :	SCALE N.T.S	REV 0
DATE 24-02-2022	DESIGNED PRADEEP	DRAWN SIVA
	CHKD RAVI	APPROV

ARCHITECTS:


P & V ARCHITECTS
 ARCHITECTS, PLANNERS & INTERIOR DESIGNERS
 E-MAIL:pradeep1117@gmail.com
 MOBILE:09866271116

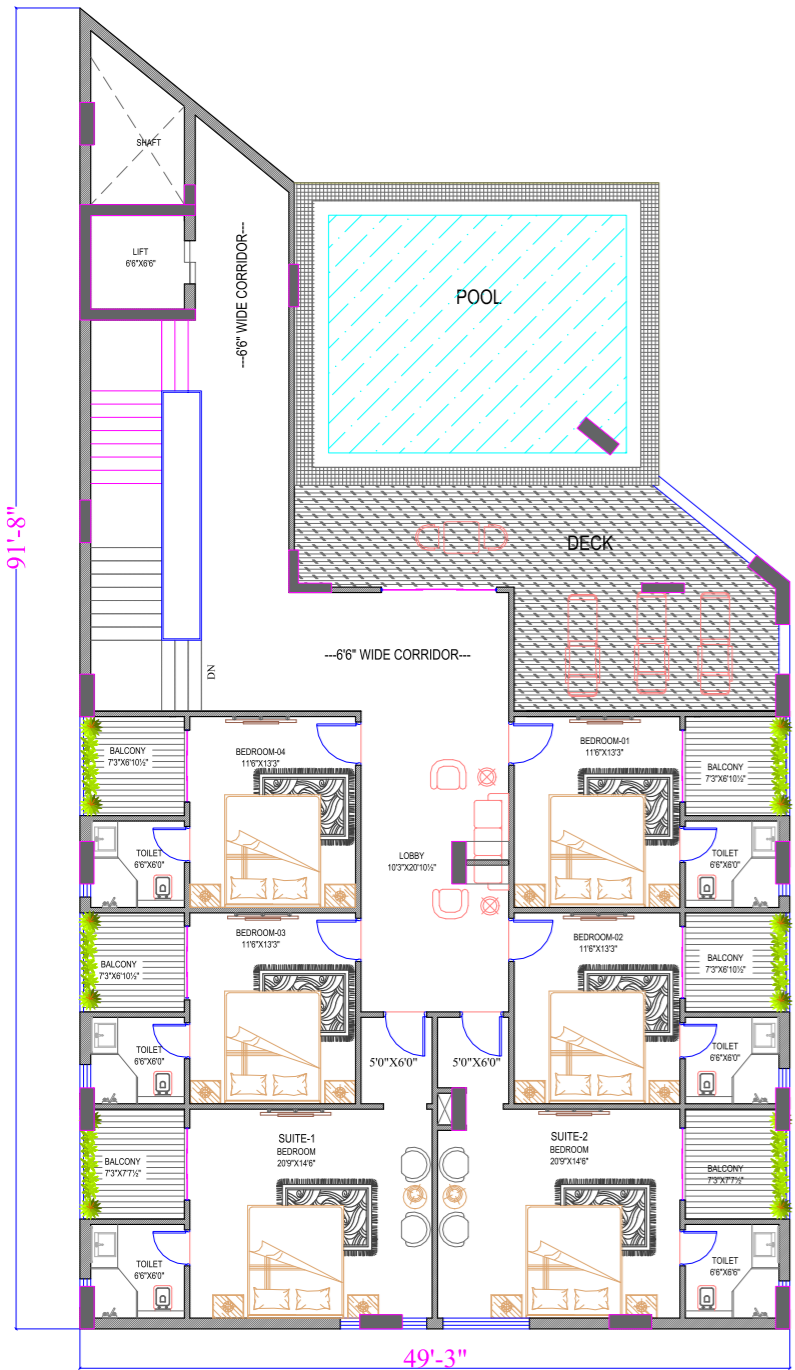

SECOND FLOOR PLAN

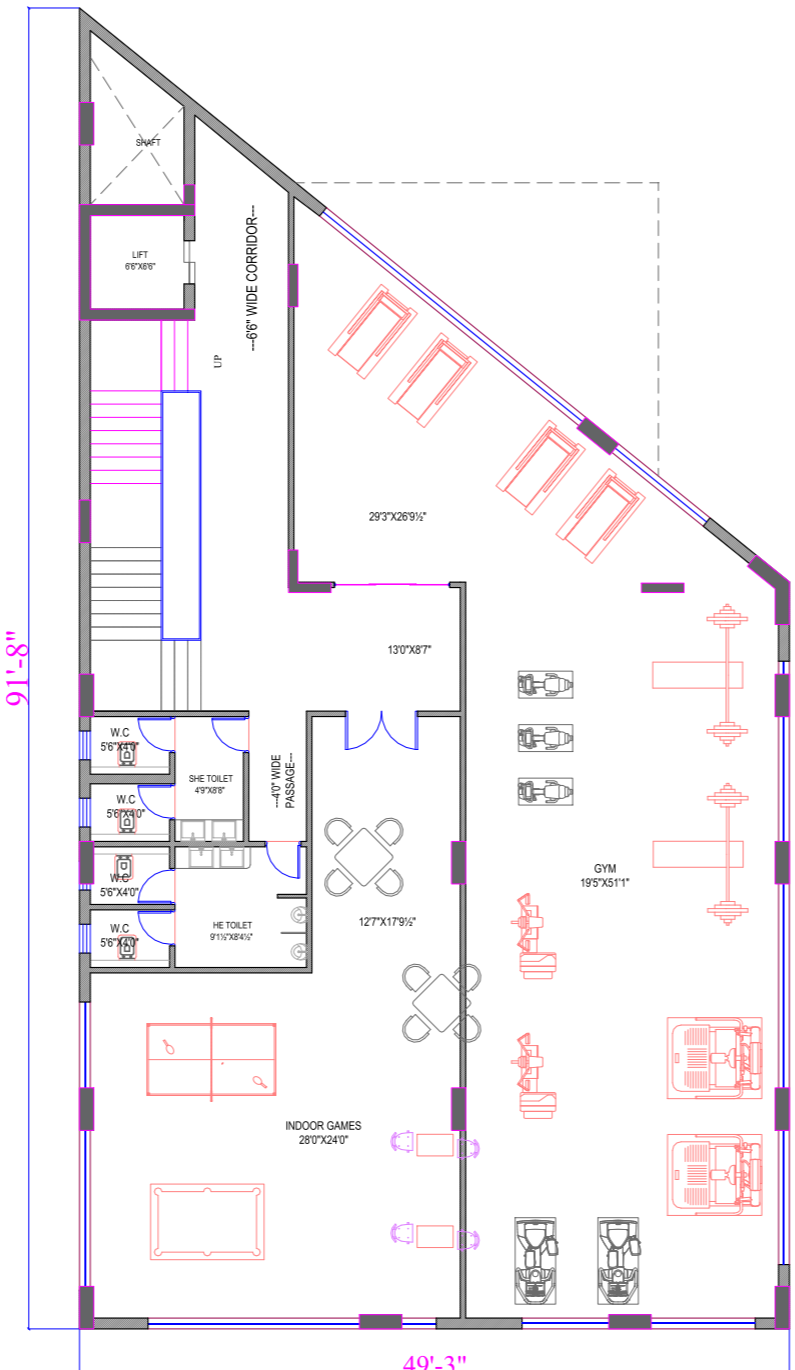

THIRD FLOOR PLAN

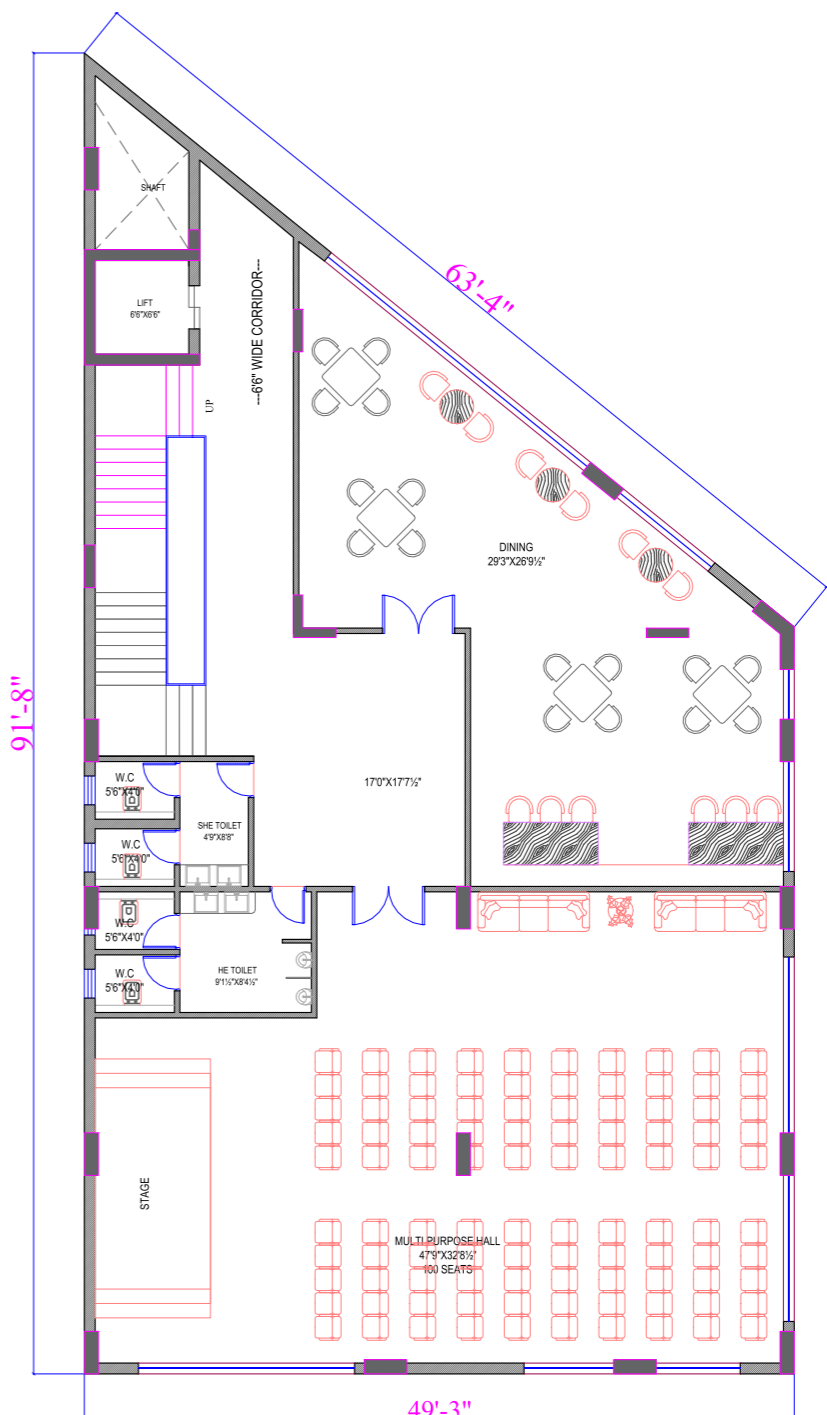

FOURTH FLOOR PLAN


COPYRIGHT OF THIS DRAWING BELONGS TO ARCHITECTS AND SHOULD NOT BE USED FOR ANY PURPOSE OTHER THAN SPECIFIED WITHOUT PRIOR PERMISSION

GENERAL NOTES:
 ONLY FIGURED DIMENSIONS SHALL BE FOLLOWED. DO NOT SCALE THE DRAWING.
 READ THE DRAWING IN CONJUNCTION WITH:
 a) All Corresponding Architectural Dwg.
 All Corresponding Structural Dwg.
 b) DISCREPANCY IN DRAWING IF ANY, SHALL BE BROUGHT TO THE NOTICE OF THE SITE ENGINEER.

BUILT UP AREA:-

GROUND FLOOR AREA	-: 3066.56 SFT
FIRST FLOOR AREA	-: 3534.13 SFT
SECONDFLOOR AREA	-: 3534.13 SFT
THIRD FLOOR AREA	-: 3534.13 SFT
FOURTH FLOOR AREA	-: 3534.13 SFT

TOTAL BUILT UP AREA :- 17203.08 SFT

 

PROJECT: **PROPOSED CLUB HOUSE @ISNAPUR**

TITLE: **2nd,3rd & 4th FLOOR PLANS**

CLIENT: **GT.INFRA**

DRG.NO :	SCALE N.T.S	REV 0
DATE 24-02-2022	DESIGNED PRADEEP	DRAWN SIVA
	CHKD RAVI	APPROV

ARCHITECTS: **P & V ARCHITECTS**
 ARCHITECTS, PLANNERS & INTERIOR DESIGNERS
 E-MAIL:pradeep1117@gmail.com
 MOBILE:09866271116